

PROJECT INDEX

LUCACHICK ARCHITECTURE, INC.
 481 MAG SEVEN CT. SW STE 9
 BEMIDJI, MN 56601

NOT FOR
 CONSTRUCTION
 05/23/2023

PROJECT KEY PLAN

PROJECT TITLE

EARLY CHILDHOOD
 HUB
 GRAND RAPIDS, MN

REVISIONS

REV #	DATE	ISSUE

DRAWN BY: MV
 CHECKED BY:
 DATE: 05/23/2023
 PROJECT NUMBER: 2023.018

SHEET TITLE

FOODSERVICE
 EQUIPMENT PLAN &
 SCHEDULE


SHEET NUMBER

FS101

EQUIPMENT SCHEDULE			
ITEM #	QTY	DESCRIPTION	REMARKS
1	1	WALK-IN COOLER/FREEZER BOX	ALTERNATE 1
2	1	FREEZER COIL	ALTERNATE 1
3	1	FREEZER ROOF TOP REFRIGERATION UNIT	ALTERNATE 1
4	5	FREEZER SHELVING	ALTERNATE 1
5	1	** SPARE NUMBER **	
6	1	COOLER COIL	ALTERNATE 1
7	1	COOLER ROOF TOP REFRIGERATION UNIT	ALTERNATE 1
8	6	COOLER SHELVING	ALTERNATE 1
9	3	KITCHEN SHELVING	
10	1	** SPARE NUMBER **	
11	1	60" RANGE	
12	1	DOUBLE CONVECTION OVEN	EXISTING
13	1	DOUBLE COMBI OVEN	ALTERNATE 2
14	1	COMBI OVEN WATER FILTER ASSEMBLY	ALTERNATE 2
15	1	** SPARE NUMBER **	
16	2	STAINLESS STEEL WALL PANEL	
17	1	COOKING EXHAUST HOOD	
18	1	AIR CURTAIN SUPPLY PLENUM	
19	1	HOOD CONTROLS	
20	1	** SPARE NUMBER **	
21	1	FIRE SUPPRESSION SYSTEM	
22	1	USER INTERFACE TOUCH SCHEEN	
23	1	ROOF TOP EXHAUST FAN	
24	1	MAKE UP AIR UNIT	
25	1	** SPARE NUMBER **	
26	1	HEATED HOLDING CABINET	ALTERNATE 3
27	1	KITCHEN SHELVING	
28	1	TWO-COMPARTMENT SINK	EXISTING
29	1	THREE-COMPARTMENT SINK	BY OWNER
30	1	** SPARE NUMBER **	
31	1	CLEAN DISHTABLE	
32	1	DISH MACHINE	EXISTING
33	1	SOILED DISHTABLE	EXISTING
34	1	HAND SINK W/ FAUCET	
35	1	** SPARE NUMBER **	
36	1	WORK TABLE	
37	1	WORK TABLE	
38	1	HOT FOOD SERVING UNIT	BY OWNER
39	1	WORK TABLE	
40	1	** SPARE NUMBER **	
41	1	TWO-DOOR REACH-IN REFRIGERATOR	
42	1	HAND SINK W/ FAUCET	
43	1	WORK TABLE	
44	1	BUN / SHEET PAN RACK	

KEYNOTE LEGEND	
KEY ID	KEYNOTE DESCRIPTION
1	TOWEL & SOAP DISPENSER* (BY OWNER FURNISHED CONTRACTOR;NIC)

PLAN LEGEND	
	ALTERNATE EQUIPMENT
	RELOCATED EQUIPMENT
	UTILITY EQUIPMENT
	PROVIDED BY OWNER / OTHER(S) / VENDOR EQUIPMENT
	EQUIPMENT TAG
	KEYNOTE TAG

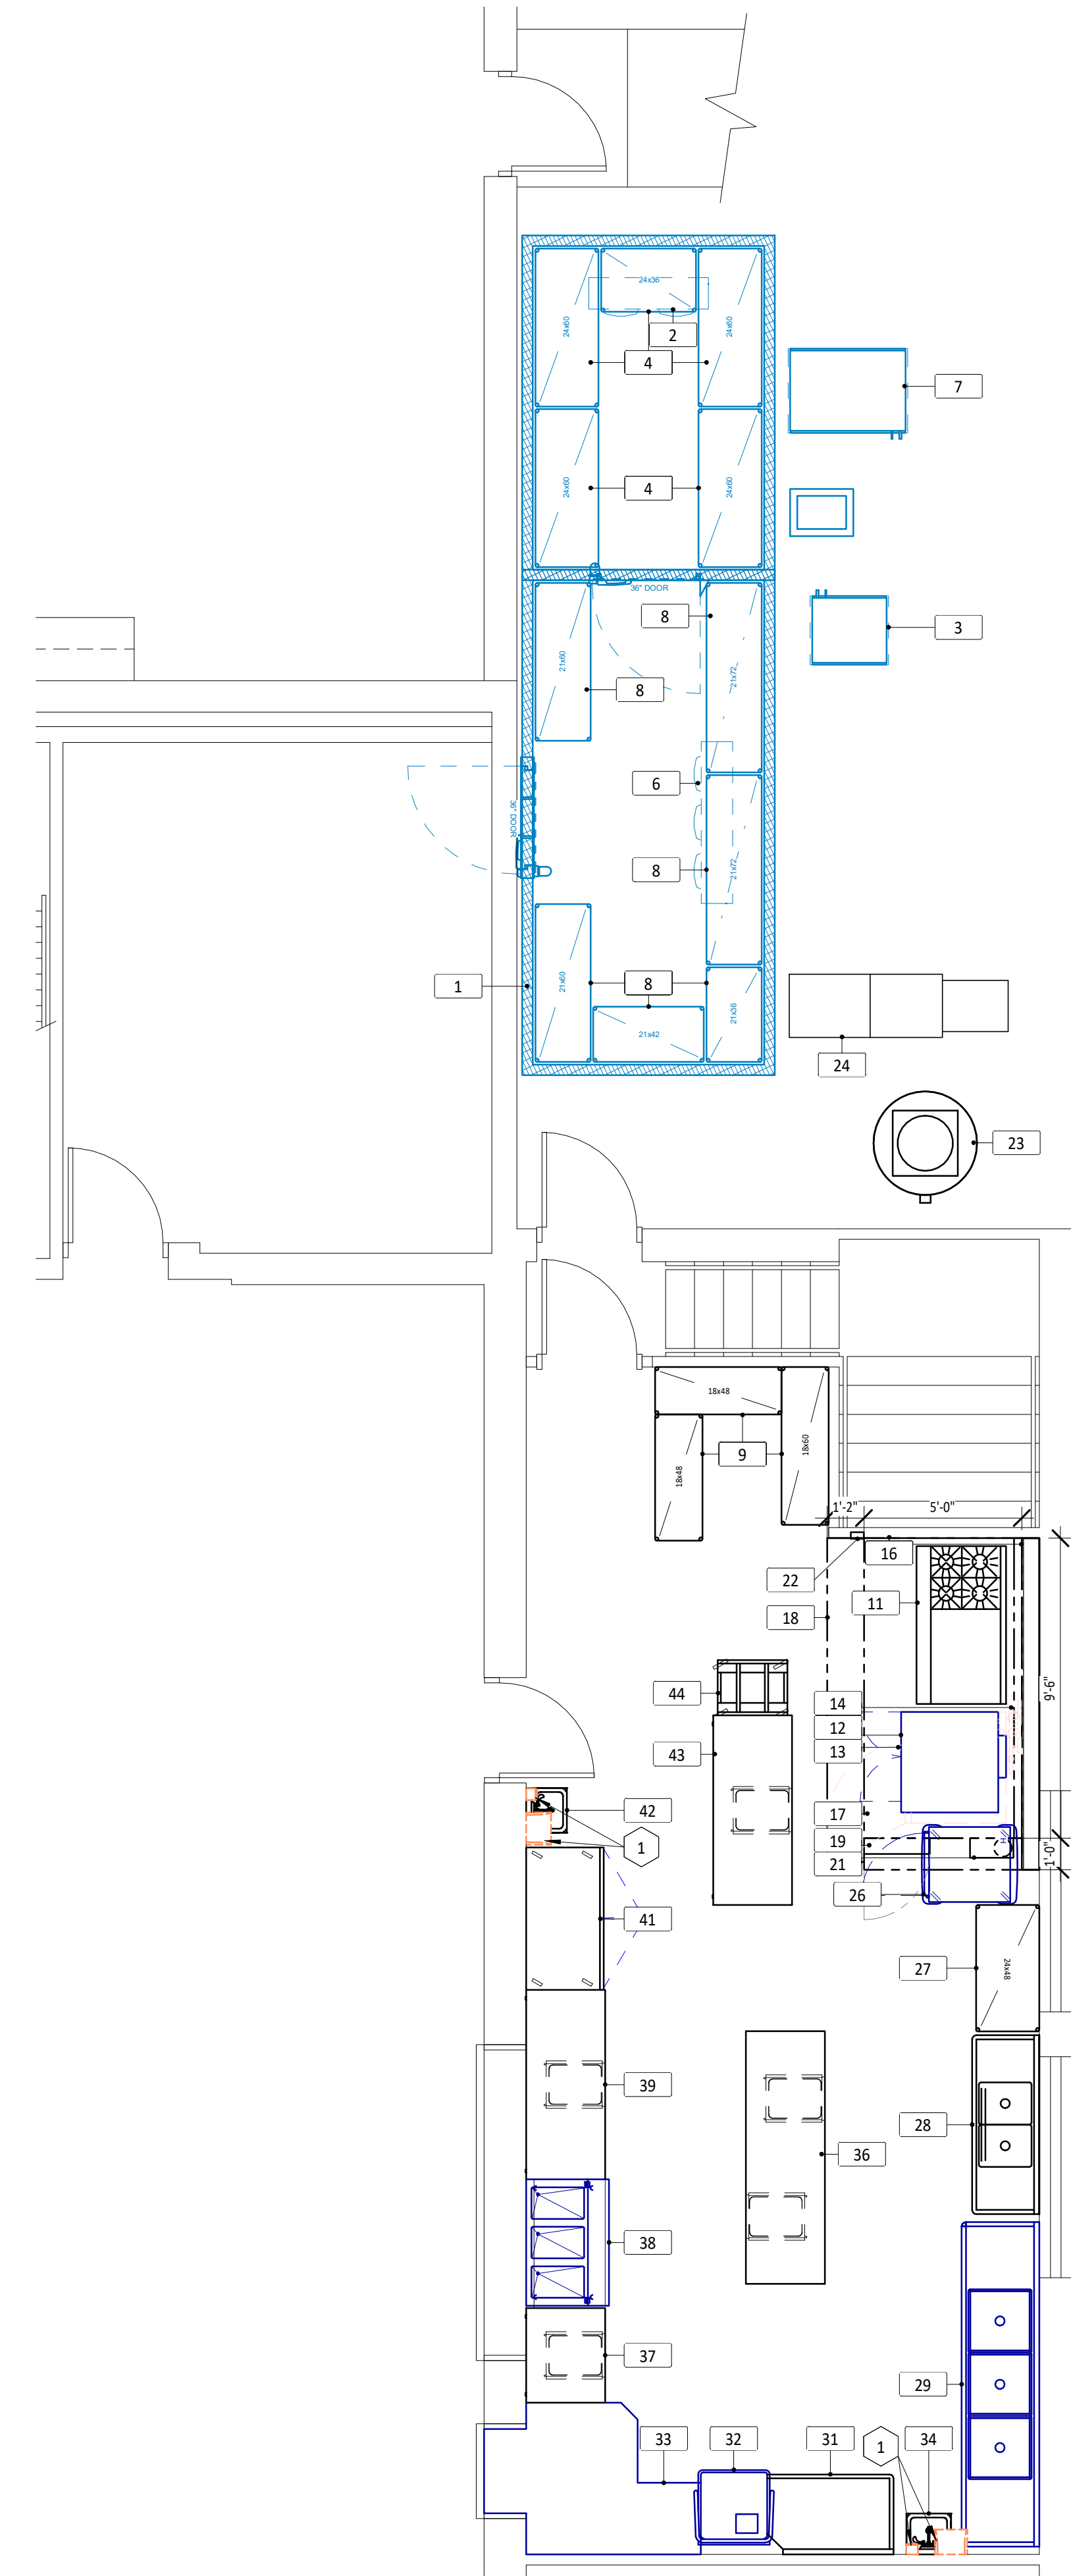

1 FOODSERVICE EQUIPMENT PLAN
 FS101 1/4" = 1'-0"